
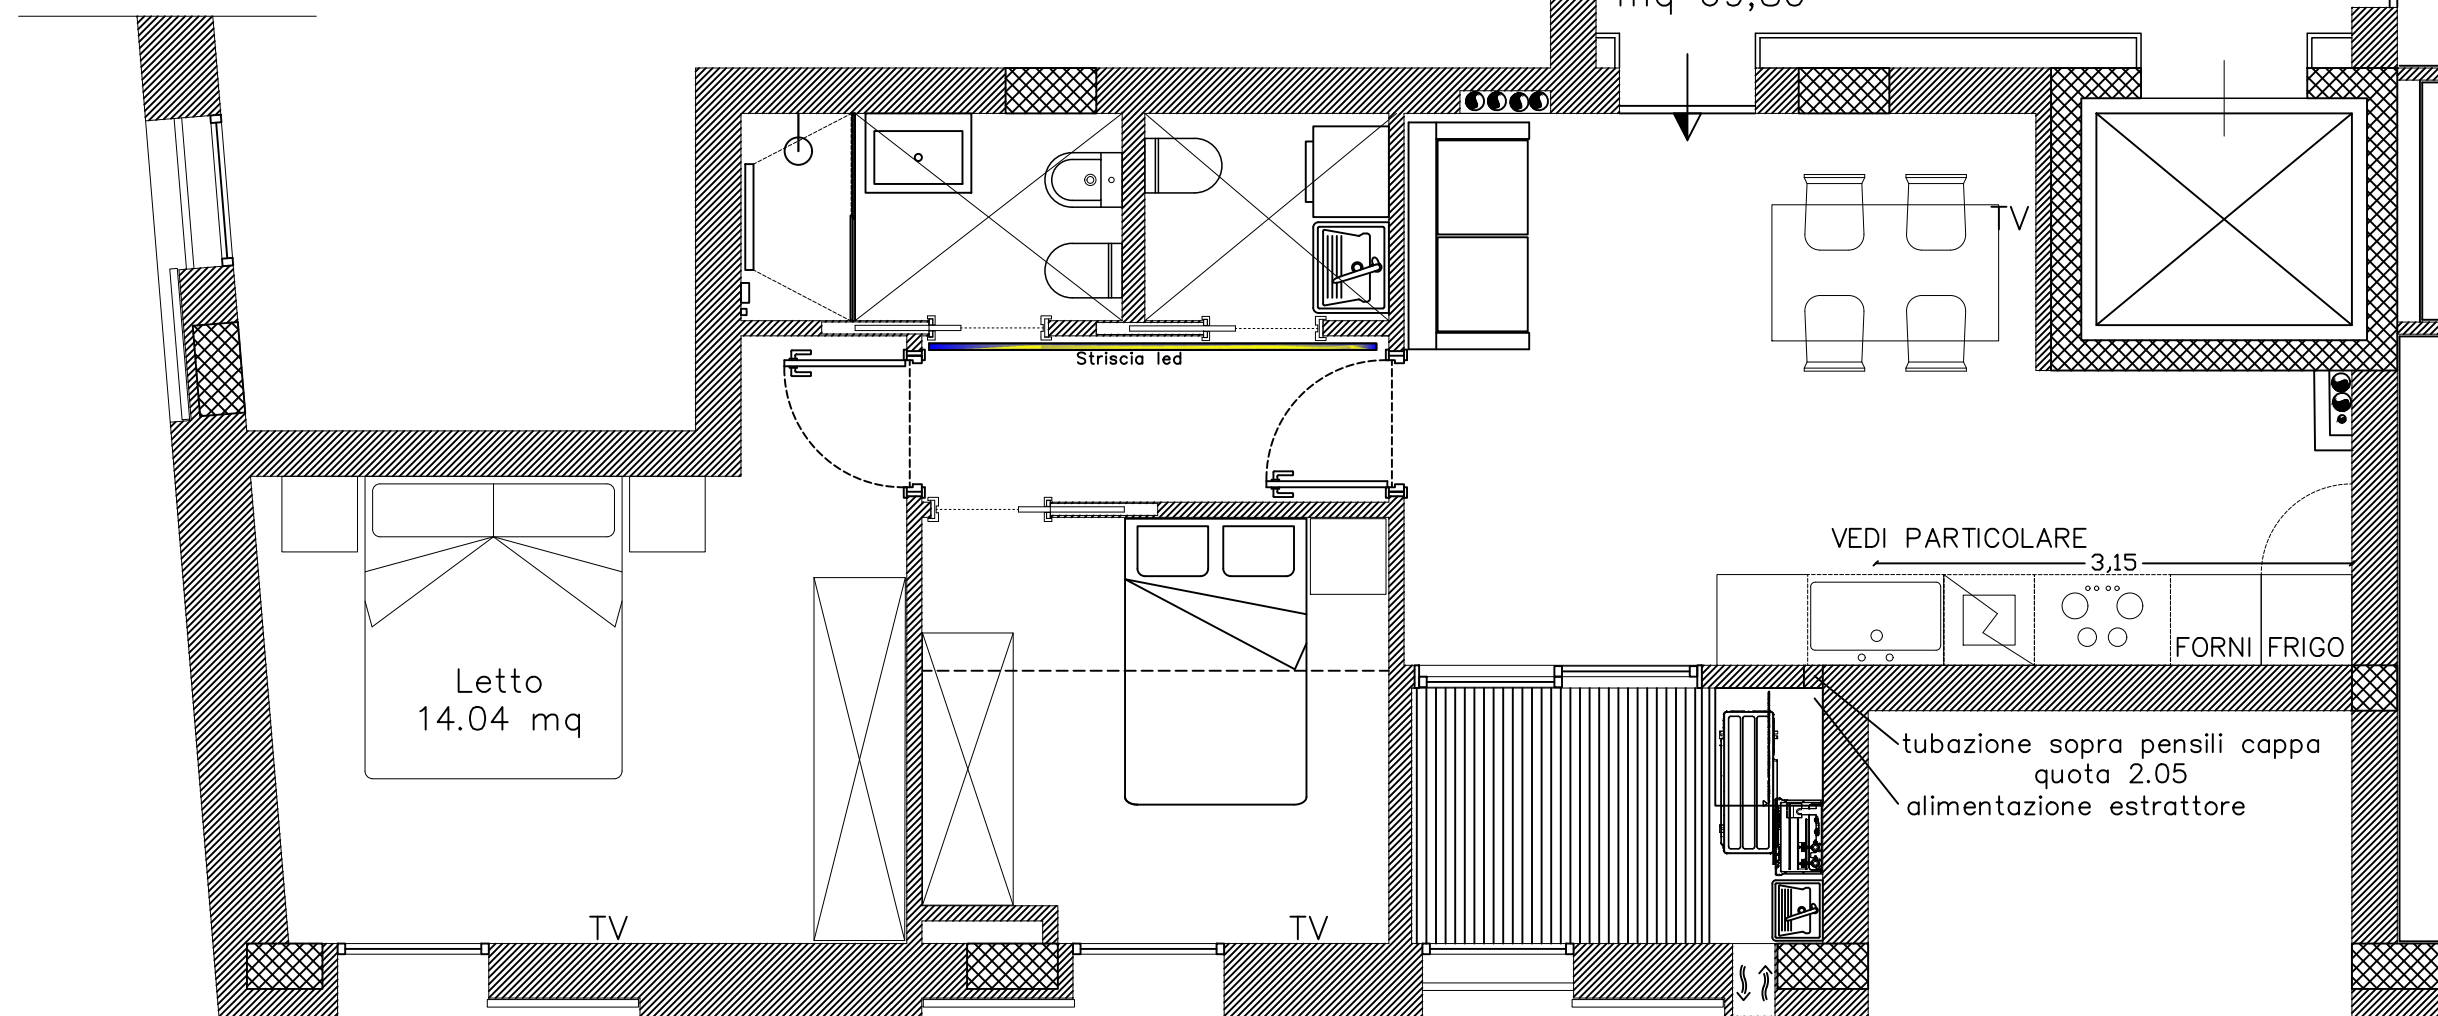


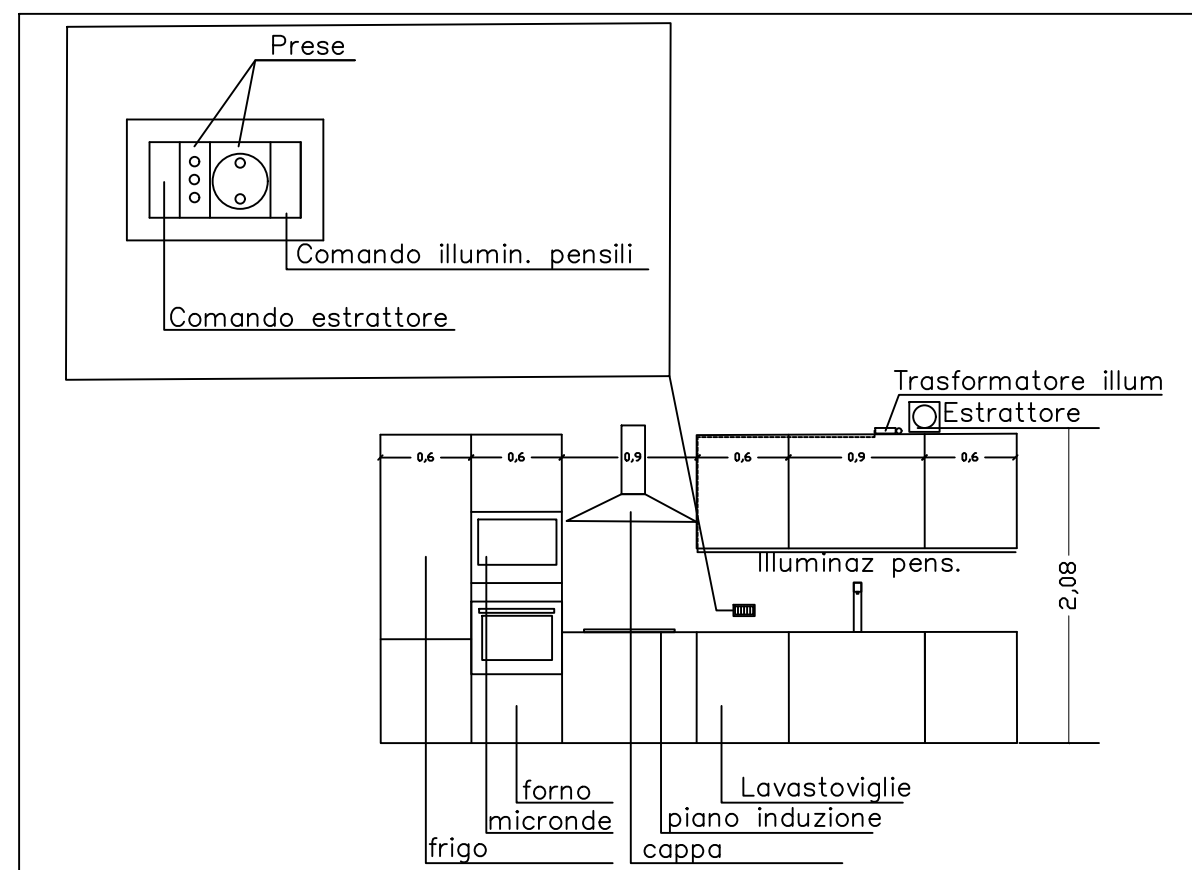

Piano primo/app. 1b — scala 1:50